


AZ 208° 40' 38"
E=R=51.93m

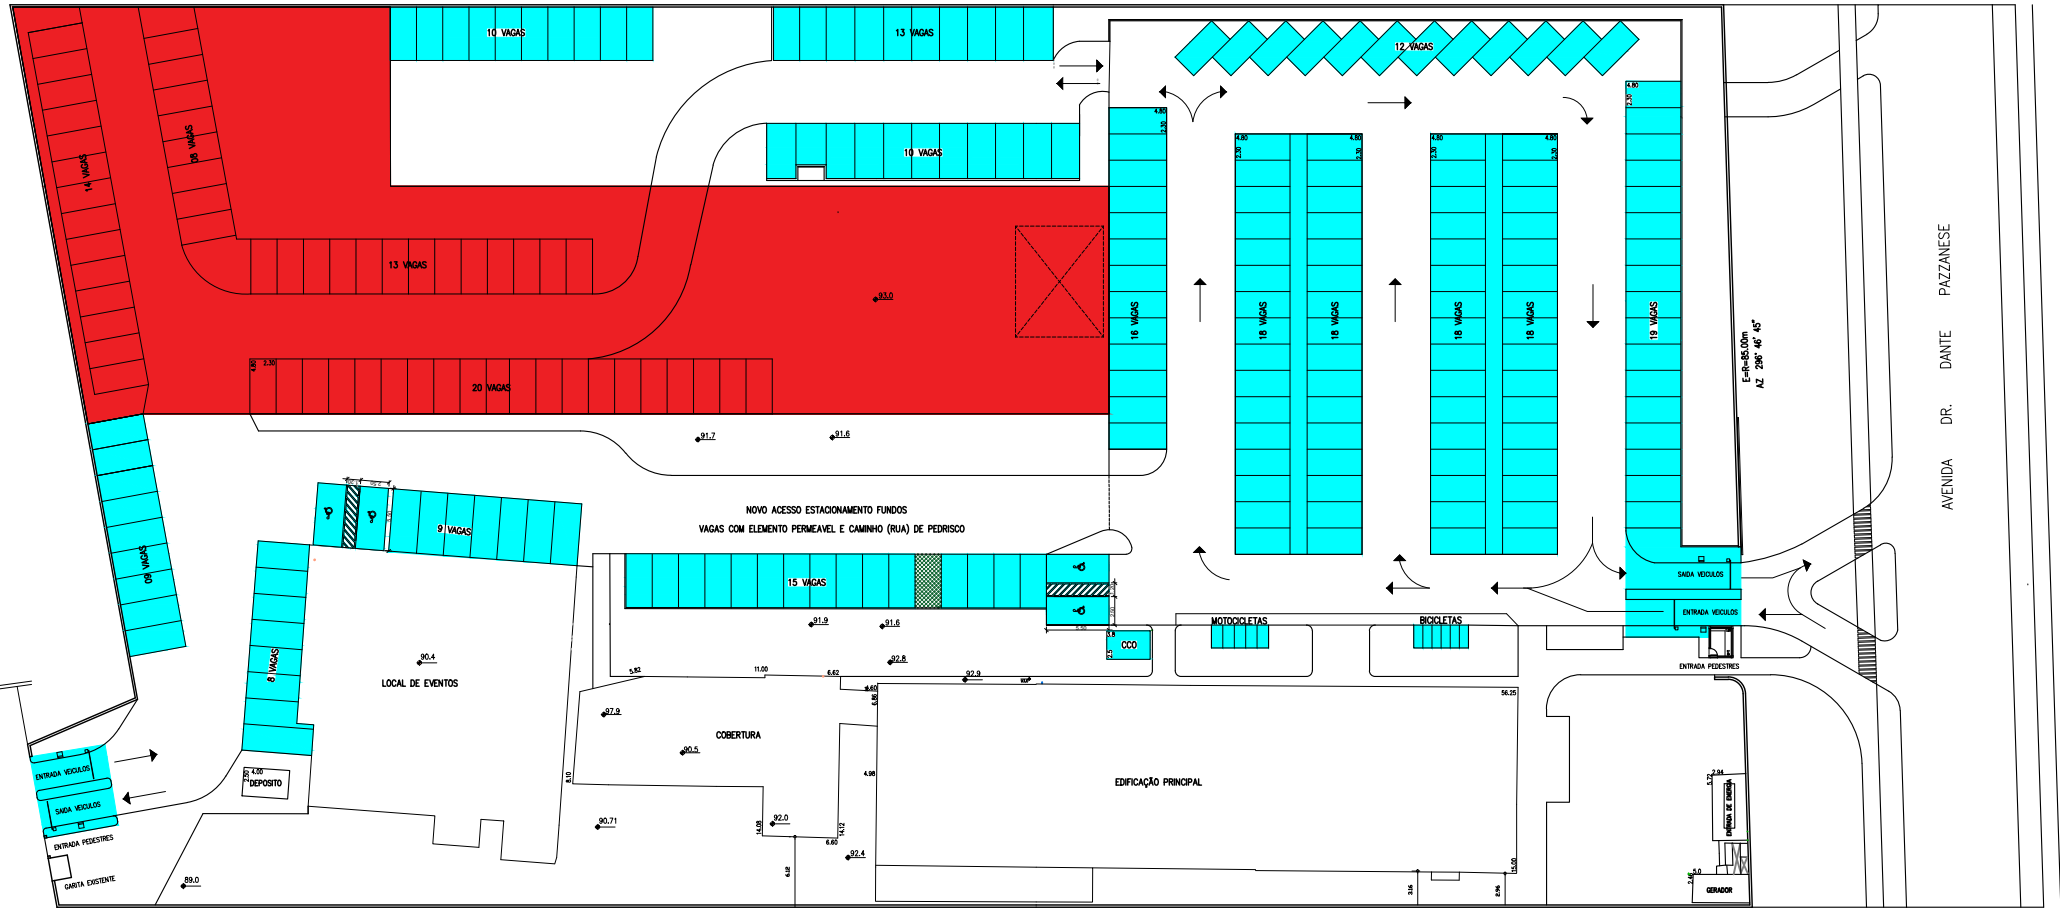

E=R=85.00m
AZ 298° 46' 45"

AZ 28° 40' 38"
E=R=138.22m

IMPLANTACAO DE ATIVIDADES

- BEACH TENIS
- ESTACIONAMENTO